




NON SECURED SIDE

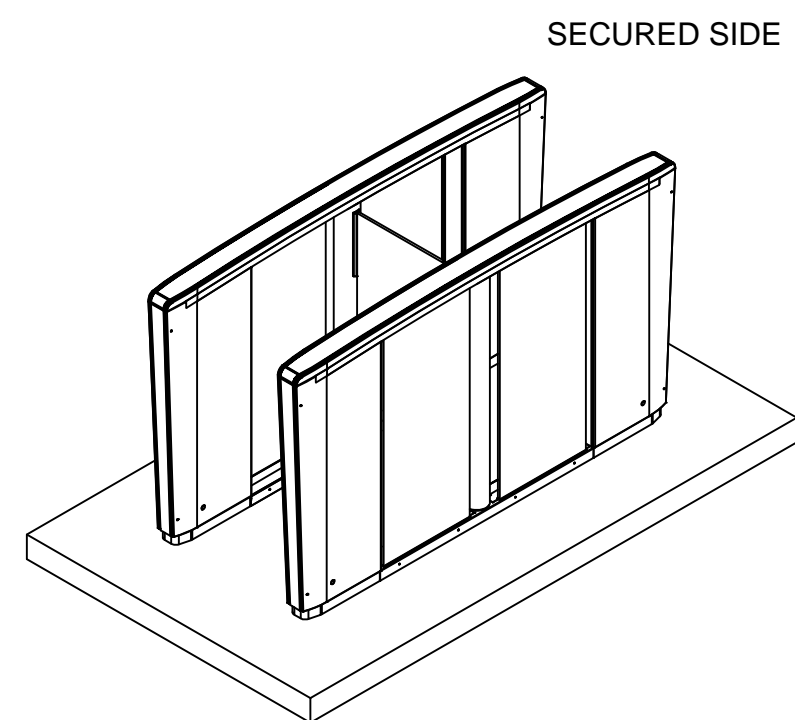


NON SECURED SIDE

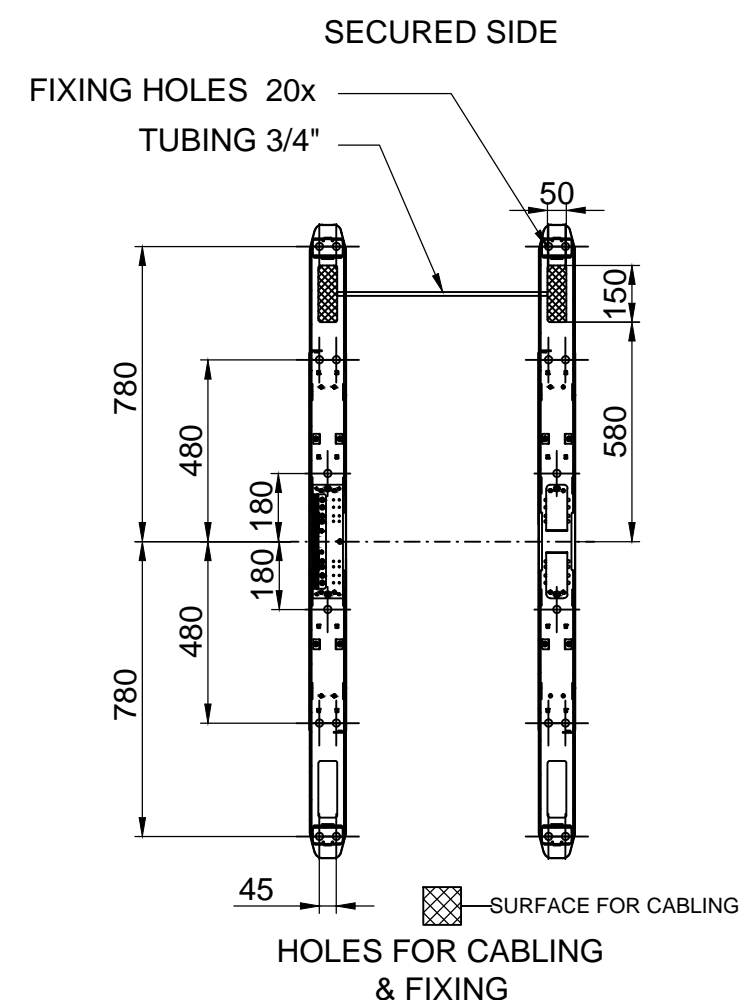

NON SECURED SIDE

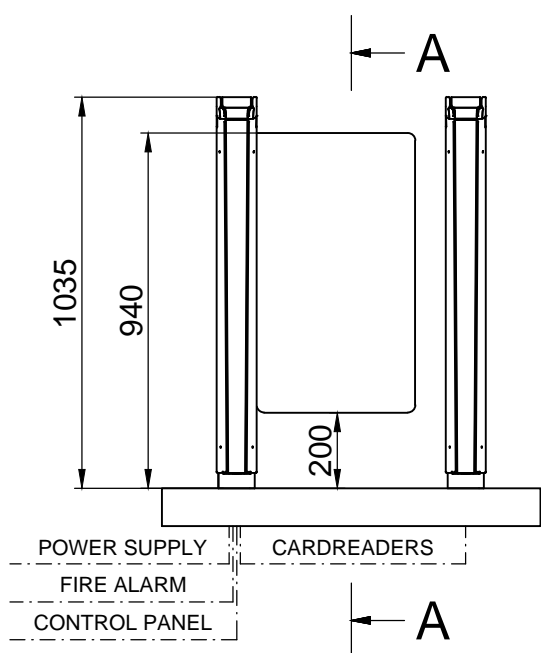


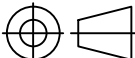
VIEW NON SECURED SIDE

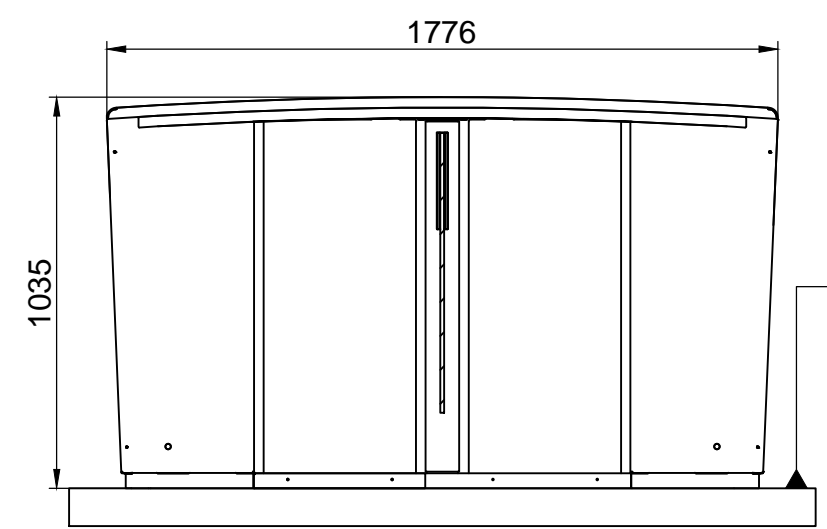

A-A

SIDE VIEW

FINISHED FLOOR LEVEL

| FOR INFORMATION | | | | |
|-----------------|----------|-----------------------------------|-------|---|
| Speedlane Swing | | | | |
| DRAWINGNUMBER | | REV. | SHEET | Basic Lane Standard |
| | | - | 1 / 1 | |
| DOORNUMBER | | PROJECTNUMBER | |  |
| - | | - | | |
| REV. BY | HSN | 27-1-2015 | | |
| DESCR. | | © BOON EDAM WWW.BOONEDAM.COM | | |
| DRAWN | PBA | 23-1-2015 | | FORMAT A3 |
| CHECKED | | | | UNITS MM |
| STATUS | RELEASED | | | SCALE 1:20 |
| | | | |  |

